


L60-83-11

REV. 7/06

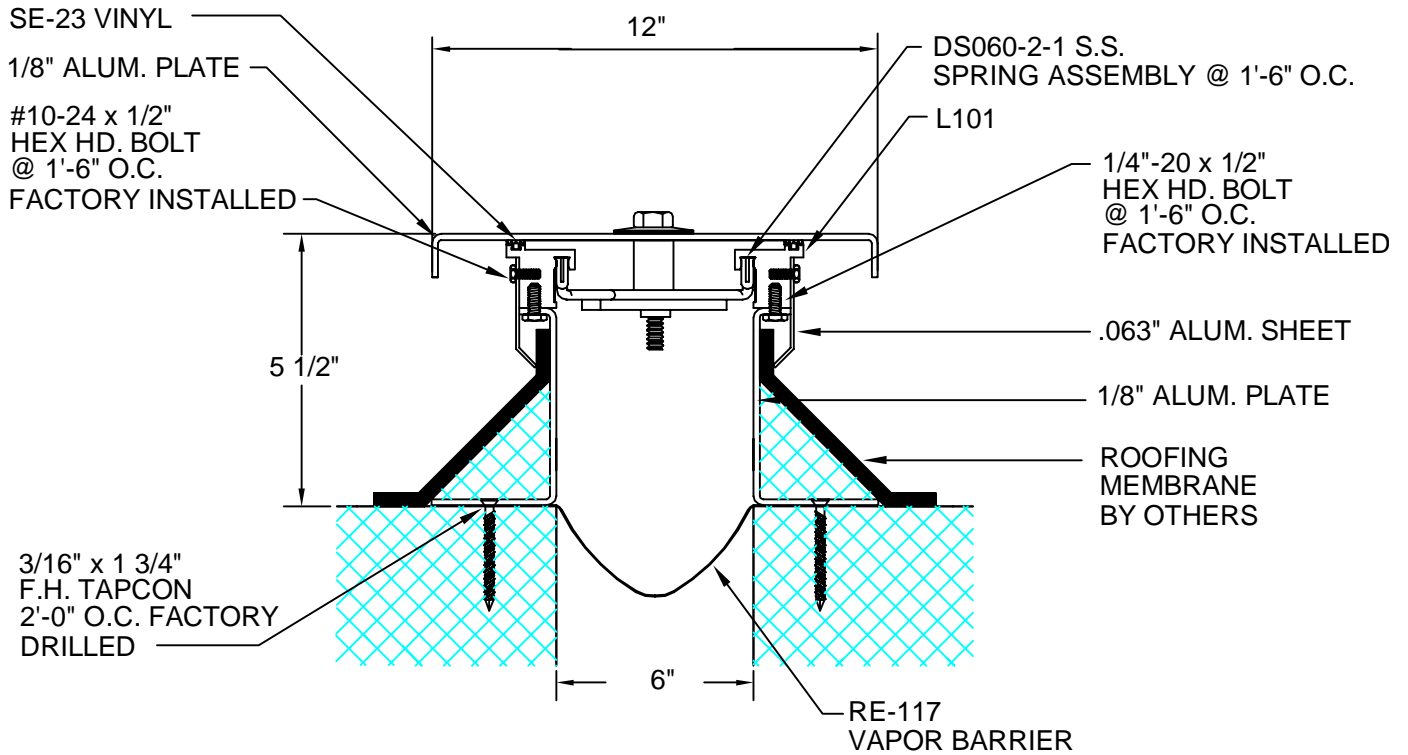

DESCRIPTION: EXTERIOR FLAT ROOF/ROOF

ALUMINUM: 6063-T5 EXTRUSION, 6061-T6 PLATE

STAINLESS STEEL: 304 ALLOY

EXPOSED FINISH: MILL

ALLOWABLE LOAD: NOT DESIGNED FOR STRUCTURAL LOADS

MOVEMENT: +/- 50% JOINT WIDTH

STOCK LENGTHS: 10'-0"

CUSTOMER:		
PROJECT:		
LOCATION:		
ARCHITECT:		
CONTRACTOR:		
NOTE:		
JOB NO.:	DATE:	SCALE: (NTS)

LENGTH:	QTY:	COLOR/FINISH:



ARCHITECTURAL ART MFG., INC.

6409 RHODE ISLAND AVE. RIVERDALE, MD 20737

