


C15-31-91

REV. 7/06

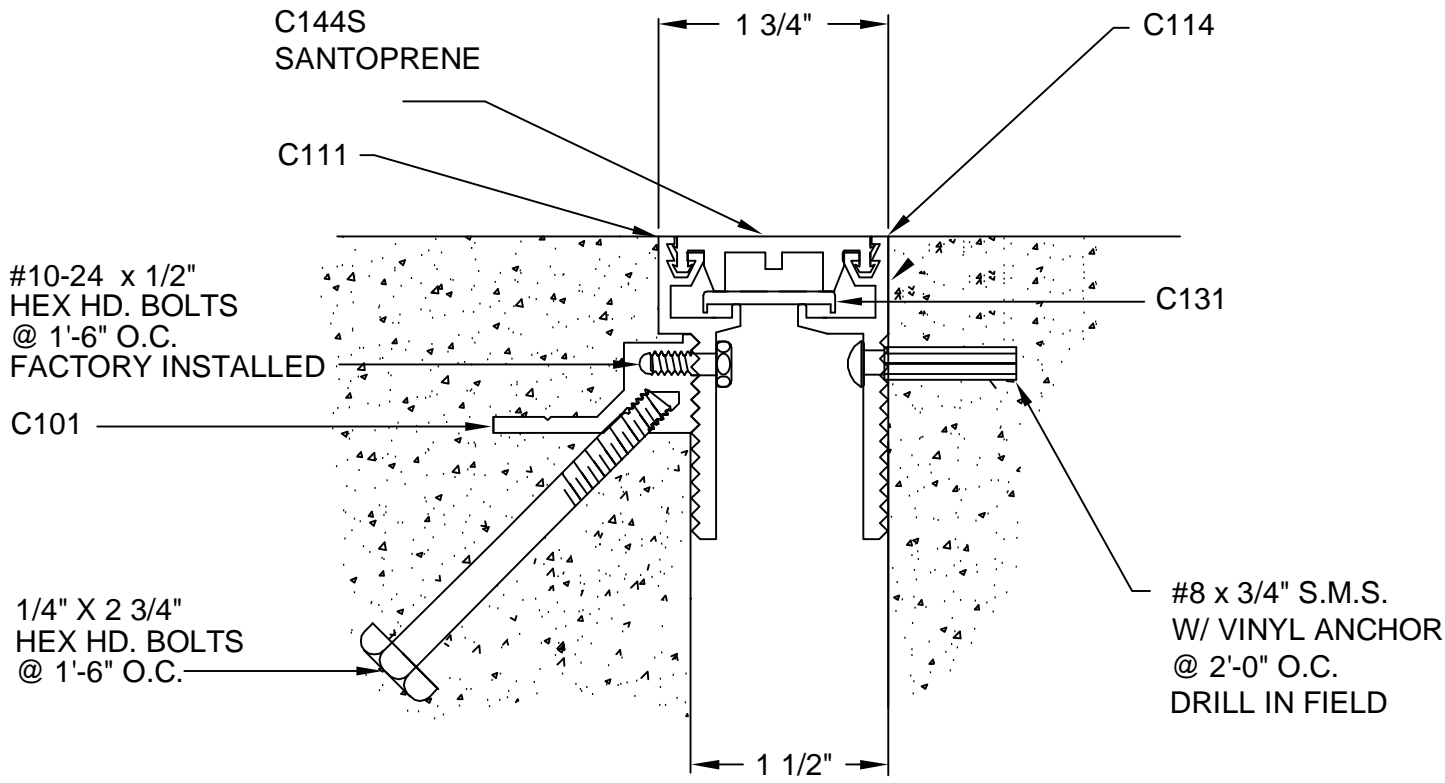

DESCRIPTION: FLOOR-TO-FLOOR
ALUMINUM: 6063-T5 EXTRUSION
SANTOPRENE: 70 DURO.
EXPOSED FINISH: MILL
 STRIPPABLE PROTECTIVE TAPE
 ZINC CHROMATE AREAS IN CONTACT W/ WET CEMENT
ALLOWABLE LOAD: 4896 LB/LF @ MAX. OPENING
MOVEMENT: +/- 25% JOINT WIDTH
STOCK LENGTHS: 20'-0"

CUSTOMER:		
PROJECT:		
LOCATION:		
ARCHITECT:		
CONTRACTOR:		
NOTE:		
JOB NO.:	DATE:	SCALE: (NTS)

LENGTH:	QTY:	COLOR/FINISH: