


**COLOR SELECTOR**  
 BLACK \_\_\_\_\_ BROWN \_\_\_\_\_  
 BEIGE \_\_\_\_\_ GRAY \_\_\_\_\_  
 WHITE \_\_\_\_\_

#8 X 3/4" FHUP  
 w/ NYLON ANCHOR  
 @ 2'-0" O.C.

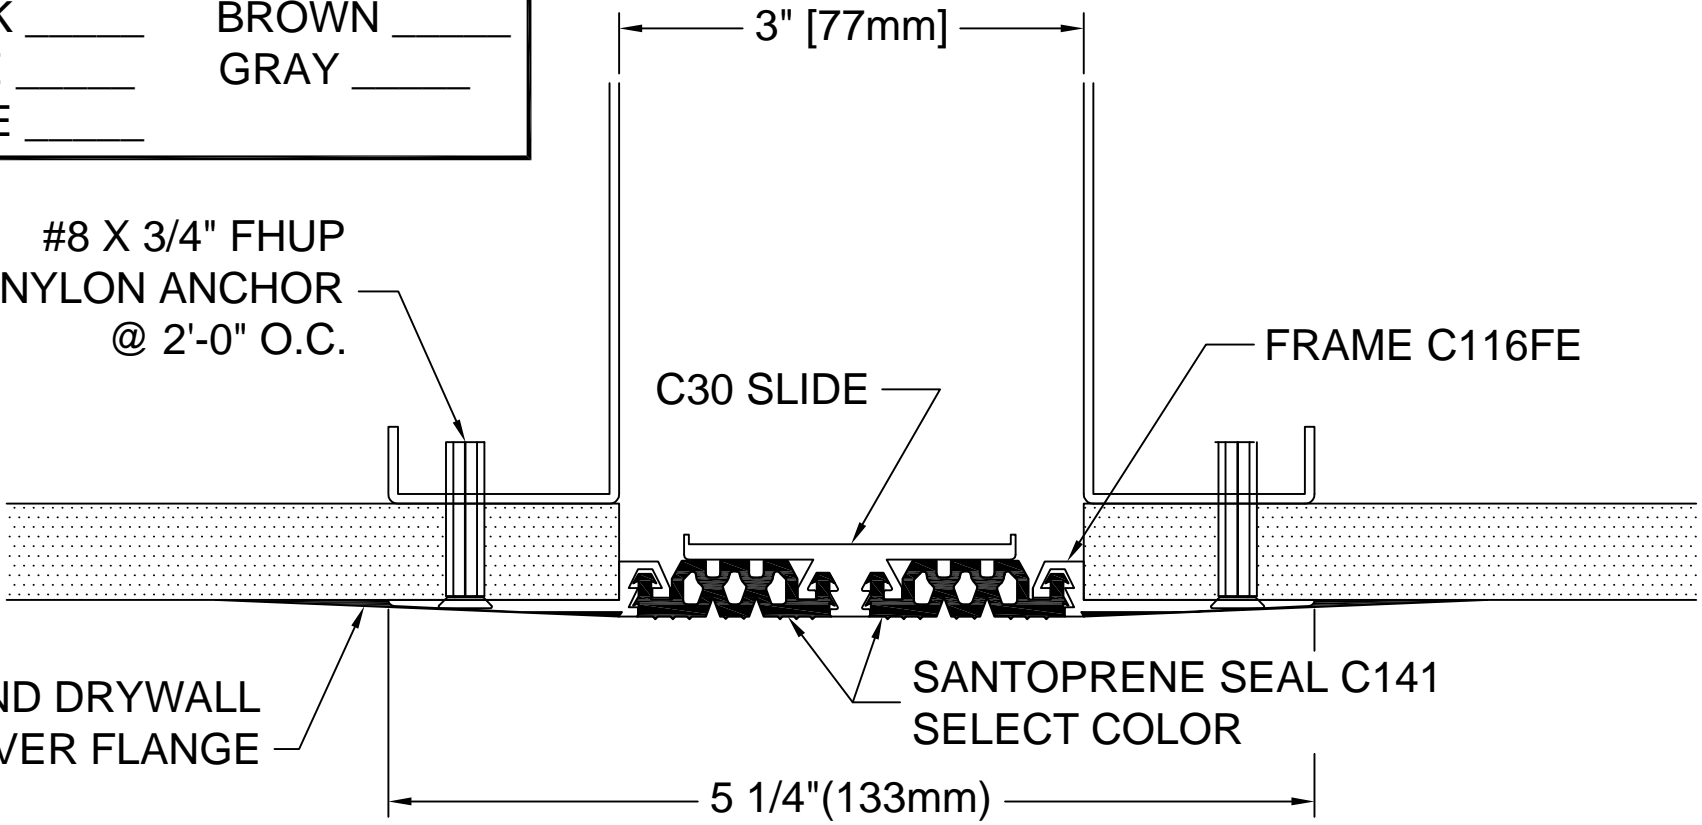

DESCRIPTION: WALL TO WALL / CEILING TO CEILING GYP. BD.  
 ALUMINUM: 6063-T5 EXTRUSION  
 SANTOPRENE: 70 DURO.  
 EXPOSED FINISH: MILL FINISH  
 MOVEMENT: +/- 25% JOINT WIDTH  
 STOCK LENGTHS: 20'-0"

**C30-54-44**  
 REV. 12/08

**Architectural Art  
 MANUFACTURING**  
 Division of Pittcon Architectural Metals, LLC  
 283 SWANSON DRIVE, STE 103  
 LAWRENCEVILLE, GA 30043  
 PH: (678) 680-7373 FAX: (678) 735-0085  
 TOLL FREE: (800) 225-2222 web: www.archart.com

**INTERIOR WALL/CLG JOINT COVER**

MODEL: C30-54-44  
 DRAWN BY: NDC  
 SCALE: NTS  
 DRAWING NO.: **DTL-01**  
 SHT. 1 OF 1  
 ISSUE DATE: 06/29/09

NO.	DESCRIPTION	BY	DATE
REVISIONS			
<small>The information contained herein is the proprietary property of <b>ARCHITECTURAL ART MFG.</b>, Division of Pittcon Architectural Metals, LLC. No portion of it may be reproduced by any means or used in any form except for the purpose for which it was furnished. All rights of design and invention are hereby reserved. We reserve the right to make changes in the design at any discretion.</small>			