


VERTICAL SECTION VIEW A-A OF PFI-36X12 PANEL WITH PFI-36X12 EXTENDER  
 VERTICAL SECTION LLB MOUNTING BRACKET



PLAN VIEW OF PFI-36X12 PANEL

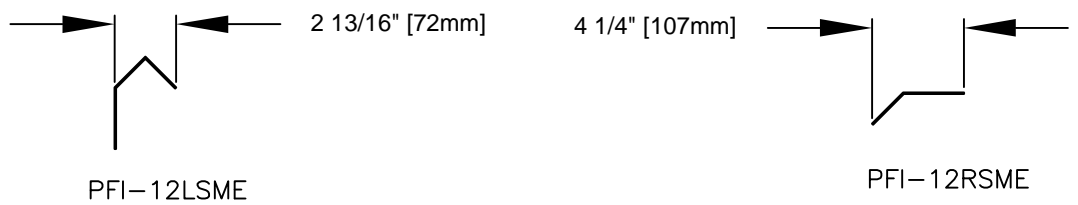

PFI-12LSME

PFI-12RSME

**F36-1Q-24E**  
 REV. 02-10



**Architectural Art  
 MANUFACTURING**

Division of Pittcon Architectural Metals, LLC  
 283 SWANSON DRIVE, STE 103  
 LAWRENCEVILLE, GA 30043  
 PH: (678) 680-7373 FAX: (678) 735-0085  
 TOLL FREE: (800) 835-0028 web: www.archart.com

**Pocket Form Isolator - F36-1Q-24E**

DRAWN BY: NDC	SCALE: NTS
SHT. 1 OF 1	ISSUE DATE: 2/14/10

DRAWING NO.:  
**PFI-01**

NO.	DESCRIPTION	BY	DATE

REVISIONS

The information contained herein is the proprietary property of **ARCHITECTURAL ART MFG.**, Division of Pittcon Architectural Metals, LLC. No portion of it may be reproduced by any means or used in any form except for the purpose for which it was furnished. All rights of design and invention are hereby reserved. We reserve the right to make changes in the design at our discretion.