


NOTE:
 NOT FOR USE WITH
 C & R SERIES JOINT
 COVER SYSTEMS.

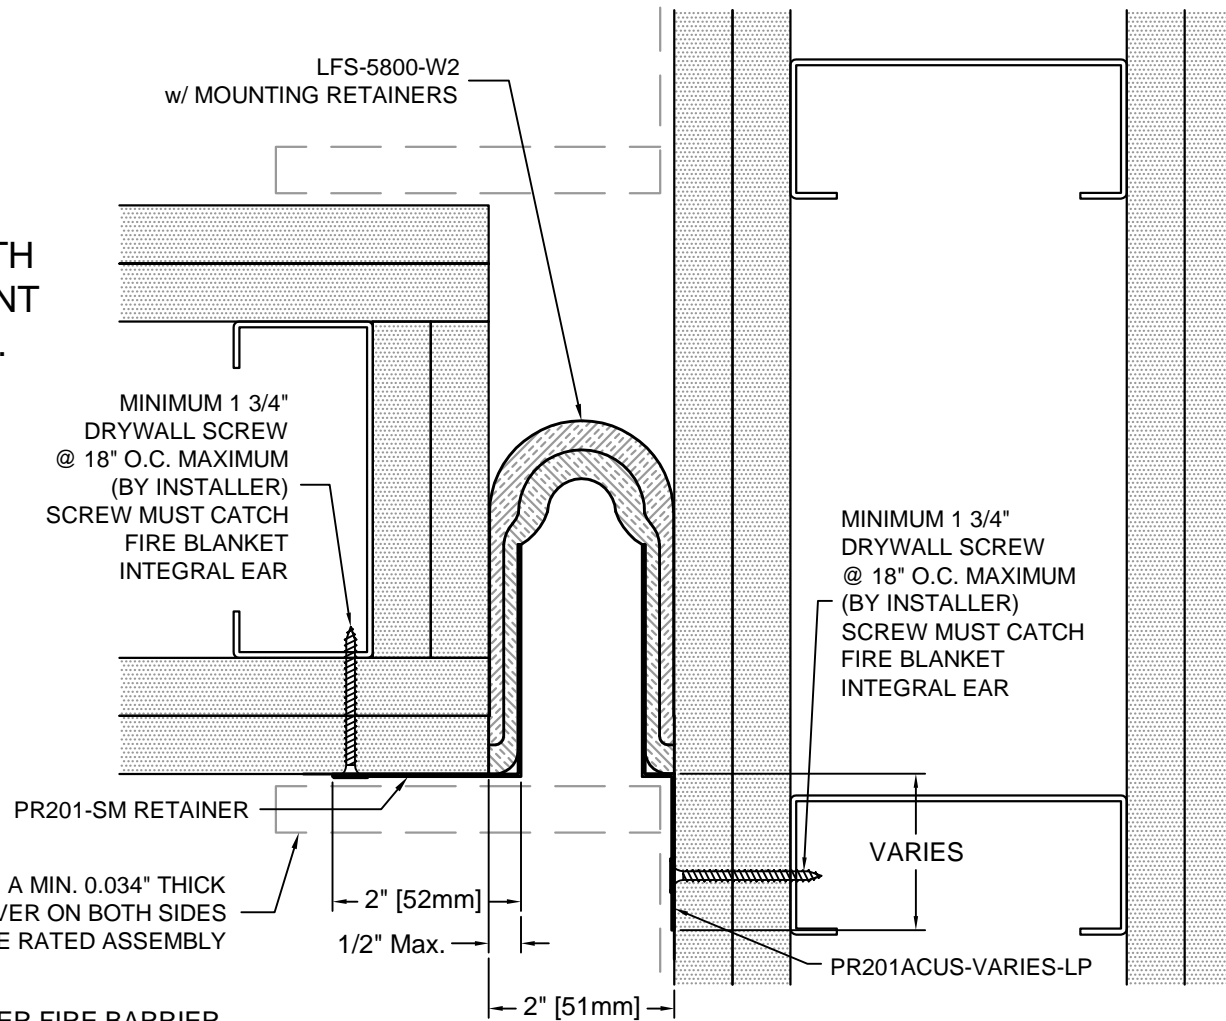

DESIGNED TO BE USED WITH A MIN. 0.034" THICK
 METAL EXPANSION JOINT COVER ON BOTH SIDES
 OF WALL TO CREATE A FIRE RATED ASSEMBLY

DESCRIPTION: WALL TO CORNER FIRE BARRIER
 2 HOUR RATED UL ASSEMBLY #WW-D-0065
 5/8" TYPE X GYP.
 REQUIRES EJ COVER
 MOVEMENT: ± 50% JOINT WIDTH
 STOCK LENGTHS: FIRE BARRIER 25'-0" ROLLS,
 METAL MOUNTING FLANGES 10'-0"

P20-WC-02
 REV. 11/11

CUSTOMER: PROJECT: AAM SO:



**Architectural Art
 MANUFACTURING**
 Division of Pittcon Architectural Metals, LLC
 283 SWANSON DRIVE, STE 103
 LAWRENCEVILLE, GA 30043
 PH: (678) 680-7373 FAX: (678) 735-0085
 TOLL FREE: (800) 835-0028 web: www.archart.com

P Series Wall/Corner Fire Barrier
 MODEL: P20-WC-02 w/ PR201-SM &
 PR201ACUS-VARIES-LP RETAINERS

DRAWN BY: MB	SCALE: NTS	DRAWING NO.: DTL-01
SHT. 1 OF 1	ISSUE DATE: 11/10/11	

NO.	DESCRIPTION	BY	DATE
REVISIONS			
The information contained herein is the proprietary property of ARCHITECTURAL ART MFG. , Division of Pittcon Architectural Metals, LLC. No portion of it may be reproduced by any means or used in any form except for the purpose for which it was furnished. All rights of design and invention are hereby reserved. We reserve the right to make changes in the design at our discretion.			