



COLOR SELECTOR
 BLACK _____ BROWN _____
 BEIGE _____ GRAY _____
 WHITE _____

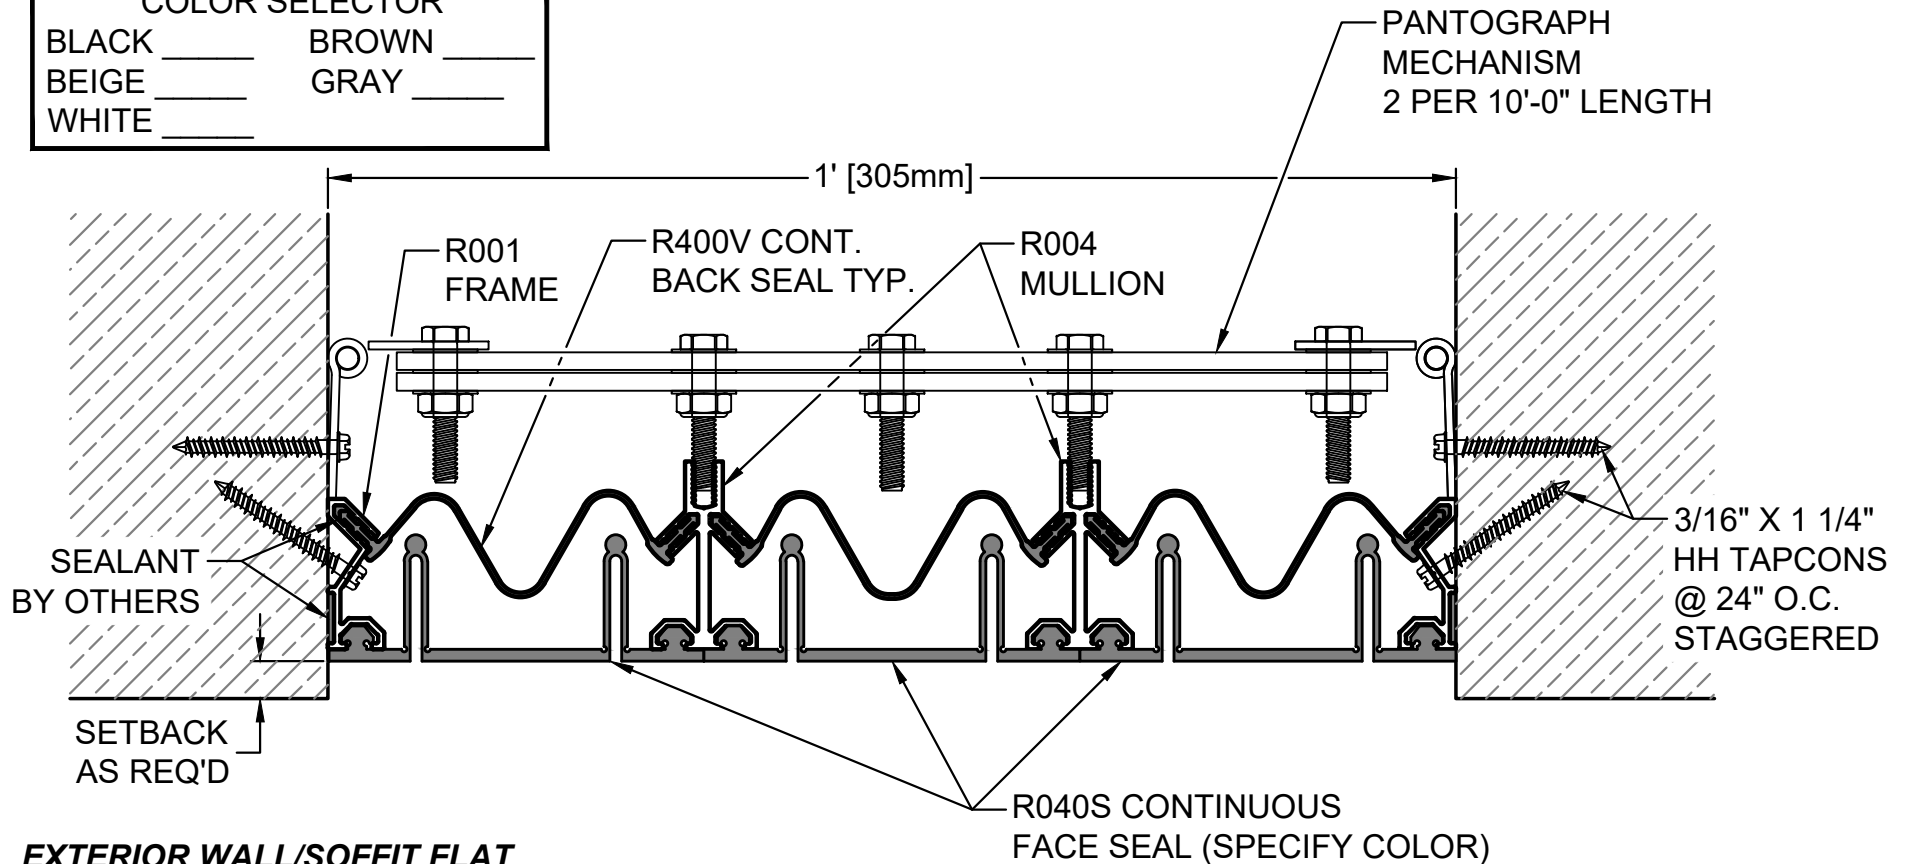

EXTERIOR WALL/SOFFIT FLAT

ALUMINUM: 6063-T5 EXTRUSION
 FACE SEAL: SANTOPRENE
 BACK SEAL: VINYL
 MOVEMENT: TENSION TO 21" / COMPRESSION TO 8"
 STOCK LENGTHS: ALUMINUM 10'-0"; SEALS CONTINUOUS

R120-51-91

CUSTOMER:		PROJECT:		LOCATION:				
 Architectural Art MANUFACTURING Division of Pittcon Architectural Metals, LLC PH: 706-387-0062 FAX: 706-387-0089 TOLL FREE: (800) 835-0028 web: www.archart.com		EXTERIOR WALL/SOFFIT FLAT SYSTEM		NO.	REVISIONS	BY	DATE	
		DRAWN BY: LAP		SCALE: NTS		The information contained herein is the proprietary property of ARCHITECTURAL ART MFG. , Division of Pittcon Architectural Metals, LLC. No portion of it may be reproduced by any means or used in any form except for the purpose for which it was furnished. All rights of design and invention are hereby reserved. We reserve the right to make changes in the design at our discretion without notice.		
		DATE: 05/12/21		DWG. #: R1205191-001				
APPROVED BY:								
DATE:								