


COLOR SELECTOR
 BLACK _____ BROWN _____
 BEIGE _____ GRAY _____
 WHITE _____

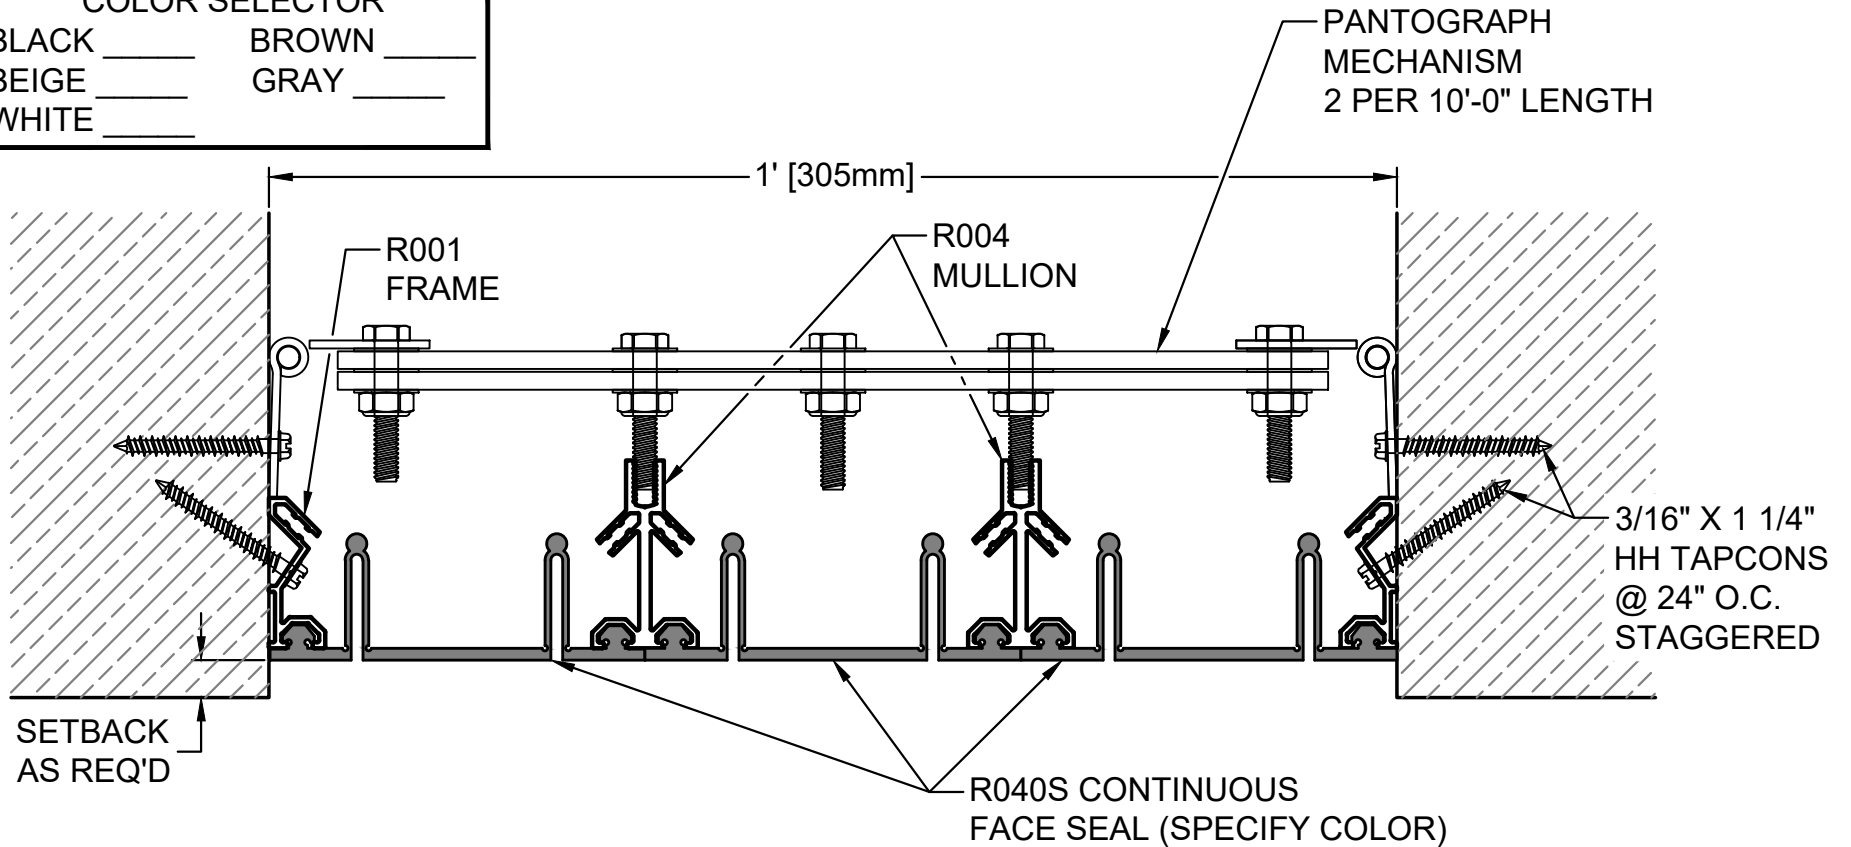

INTERIOR WALL/CEILING FLAT


ALUMINUM: 6063-T5 EXTRUSION

FACE SEAL: SANTOPRENE

MOVEMENT: TENSION TO 21" / COMPRESSION TO 8"

STOCK LENGTHS: ALUMINUM 10'-0"; SEALS CONTINUOUS

R120-52-91

CUSTOMER:		PROJECT:		LOCATION:					
 Architectural Art MANUFACTURING Division of Pittcon Architectural Metals, LLC PH: 706-387-0062 FAX: 706-387-0089 TOLL FREE: (800) 835-0028 web: www.archart.com		EXTERIOR WALL/SOFFIT FLAT SYSTEM				NO.	REVISIONS	BY	DATE
		DRAWN BY: LAP		SCALE: NTS		The information contained herein is the proprietary property of ARCHITECTURAL ART MFG. , Division of Pittcon Architectural Metals, LLC. No portion of it may be reproduced by any means or used in any form except for the purpose for which it was furnished. All rights of design and invention are hereby reserved. We reserve the right to make changes in the design at our discretion without notice.			
		DATE: 05/12/21		DWG. #: R1205191-001					
APPROVED BY:									
DATE:									