


COLOR SELECTOR	
BLACK _____	BROWN _____
BEIGE _____	GRAY _____
WHITE _____	

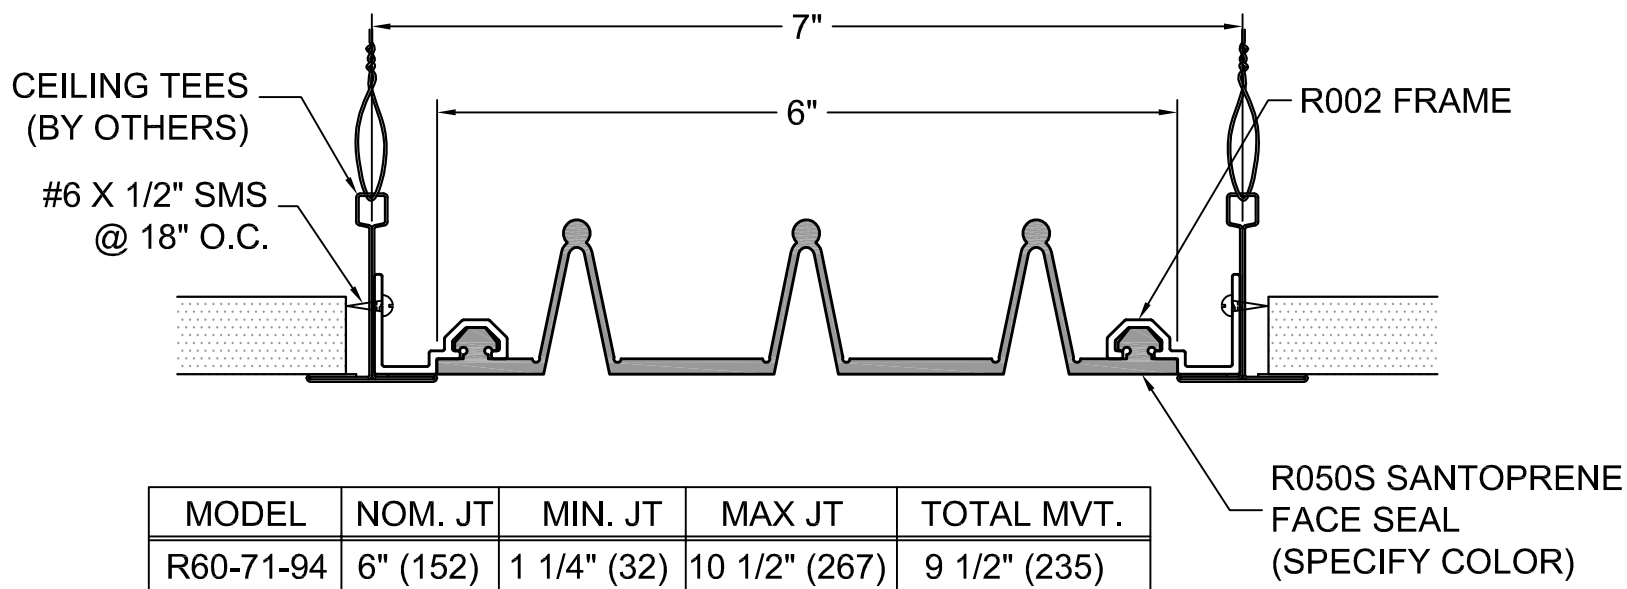

MODEL	NOM. JT	MIN. JT	MAX JT	TOTAL MVT.
R60-71-94	6" (152)	1 1/4" (32)	10 1/2" (267)	9 1/2" (235)

( ) MILLIMETERS

**DESCRIPTION: ACT CEILING JOINT COVER**

- ALUMINUM: 6063-T5 EXTRUSION
- FACE SEAL: SANTOPRENE
- STOCK LENGTHS: 10'-0" OR 20'-0" ALUMINUM; SEAL: CONTINUOUS

**R60-71-94**



**Architectural Art  
MANUFACTURING**

Division of Pittcon Architectural Metals, LLC  
 283 SWANSON DRIVE, STE 103  
 LAWRENCEVILLE, GA 30043  
 PH: (678) 680-7373 FAX: (678) 735-0085  
 TOLL FREE: (800) 835-0028 web: www.archart.com

*ACT CEILING - CEILING JOINT COVER*

MODEL: R60-71-94

DRAWN BY: DOC	SCALE: NTS	DRAWING NO.: <b>DTL-01</b>
SHT. 1 OF 1	ISSUE DATE: 01/07/11	

NO.	DESCRIPTION	BY	DATE
REVISIONS			
<p>The information contained herein is the proprietary property of <b>ARCHITECTURAL ART MFG.</b>, Division of Pittcon Architectural Metals, LLC. No portion of it may be reproduced by any means or used in any form except for the purpose for which it was furnished. All rights of design and invention are hereby reserved. We reserve the right to make changes in the design at our discretion.</p>			